


Emergency Evacuation Point (Main Building)

AIMR Main Building 1F

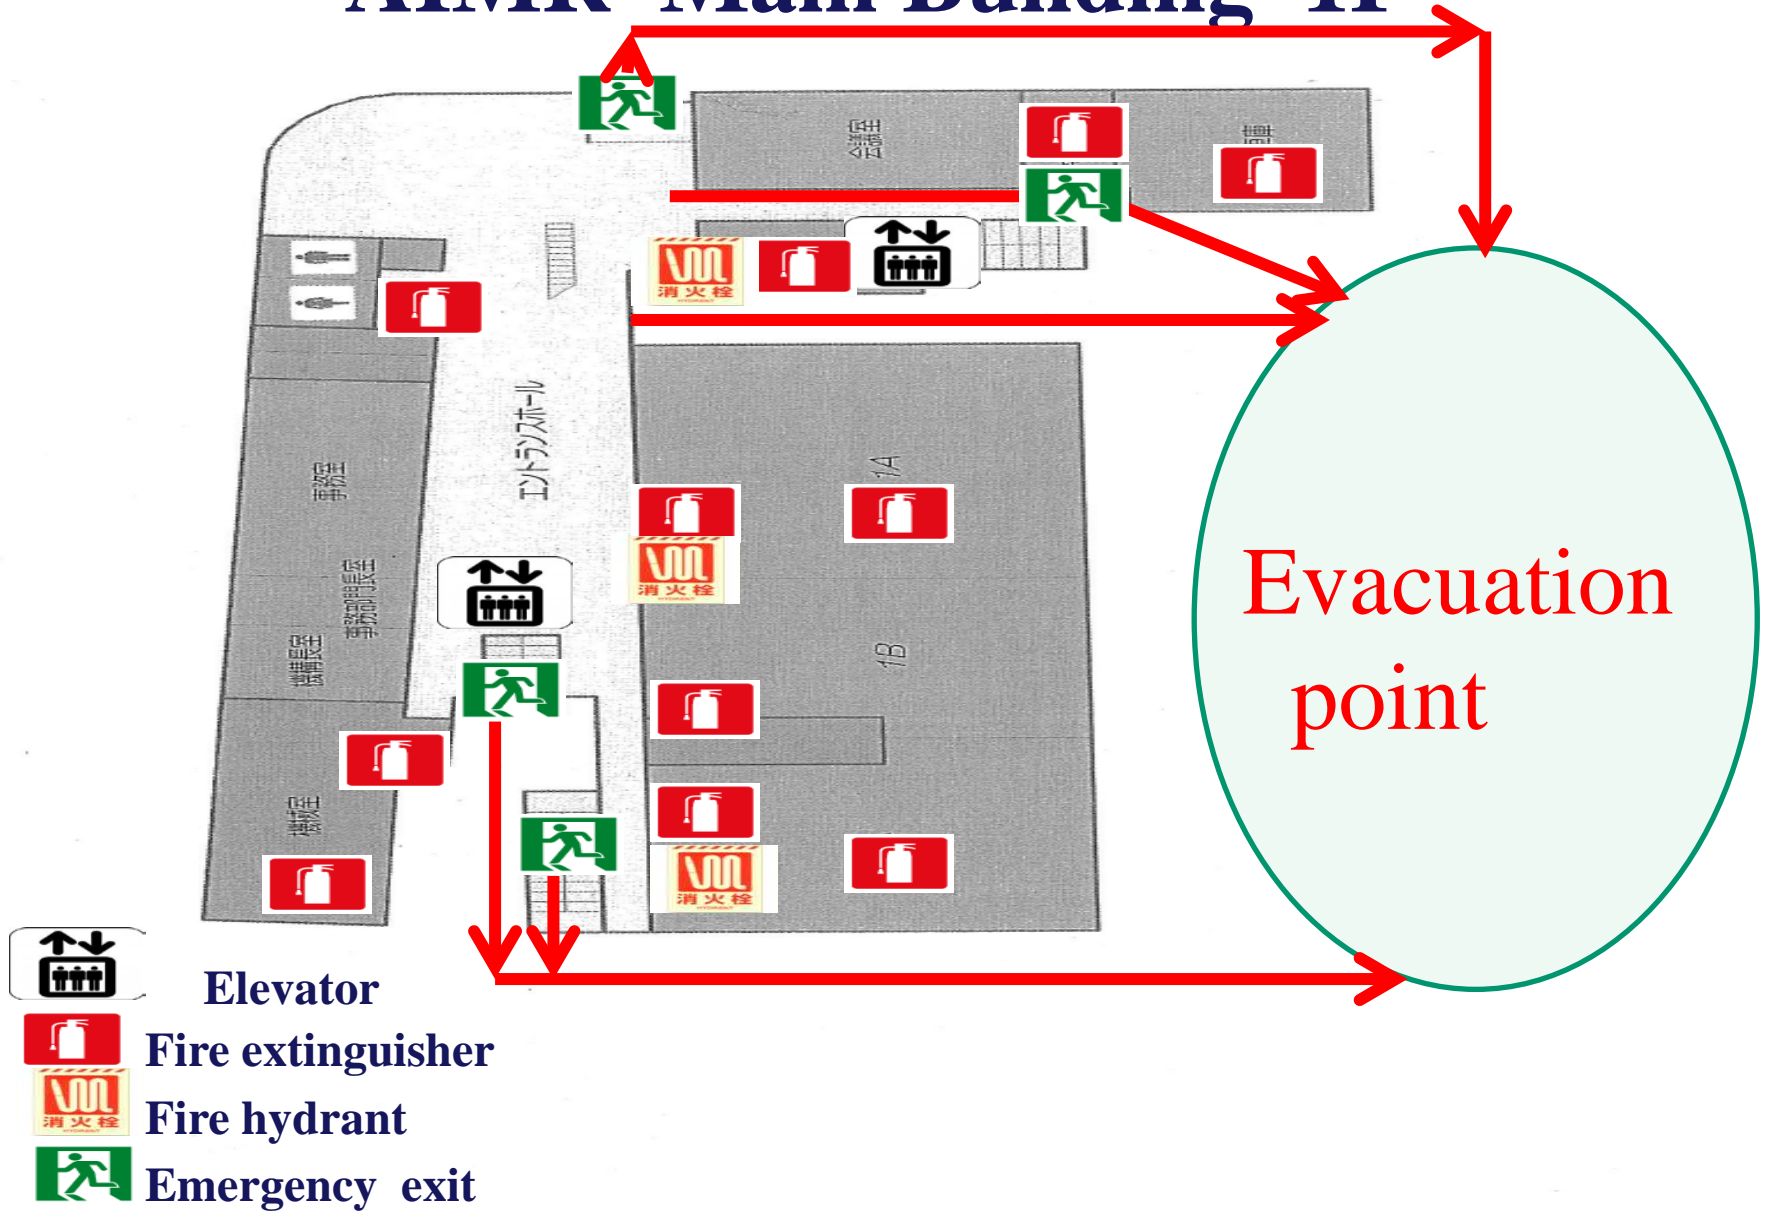

Emergency
Evacuation Point
(Laboratory Building)



Fire extinguisher




Fire hydrant



Emergency exit




Evacuation
point

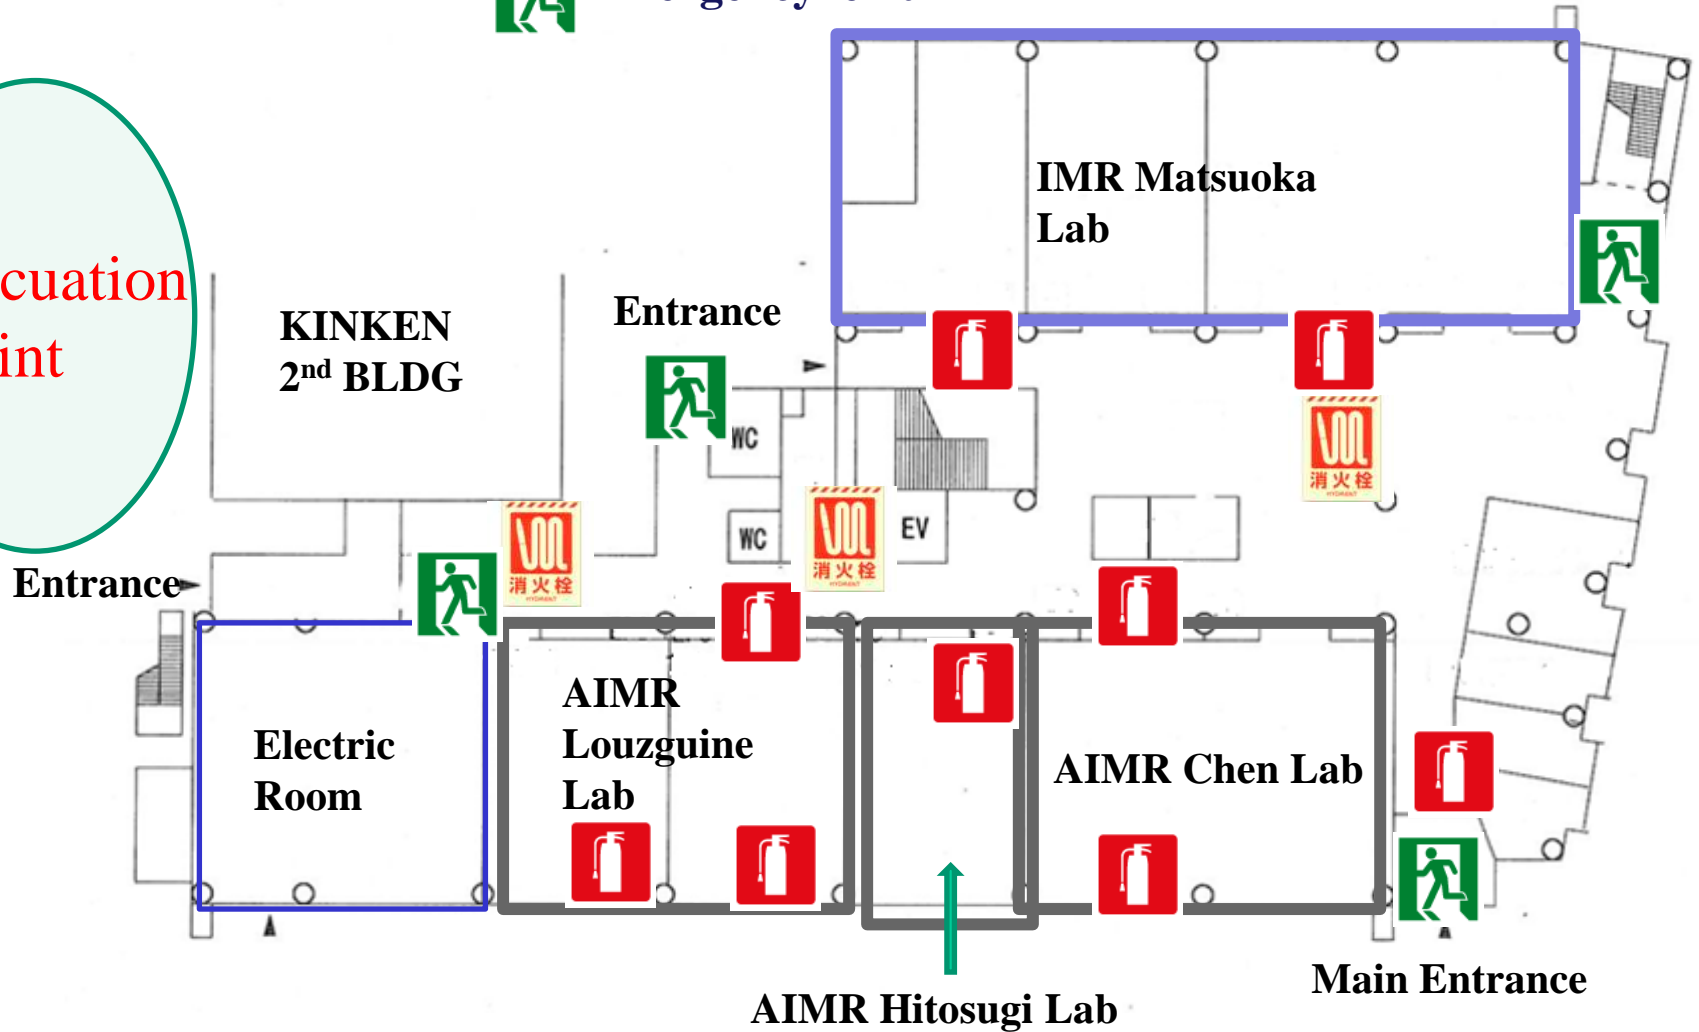


Integration Laboratory Building

1st Floor

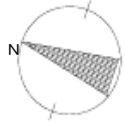

Emergency Evacuation Point (ANNEX)

Evacuation
point

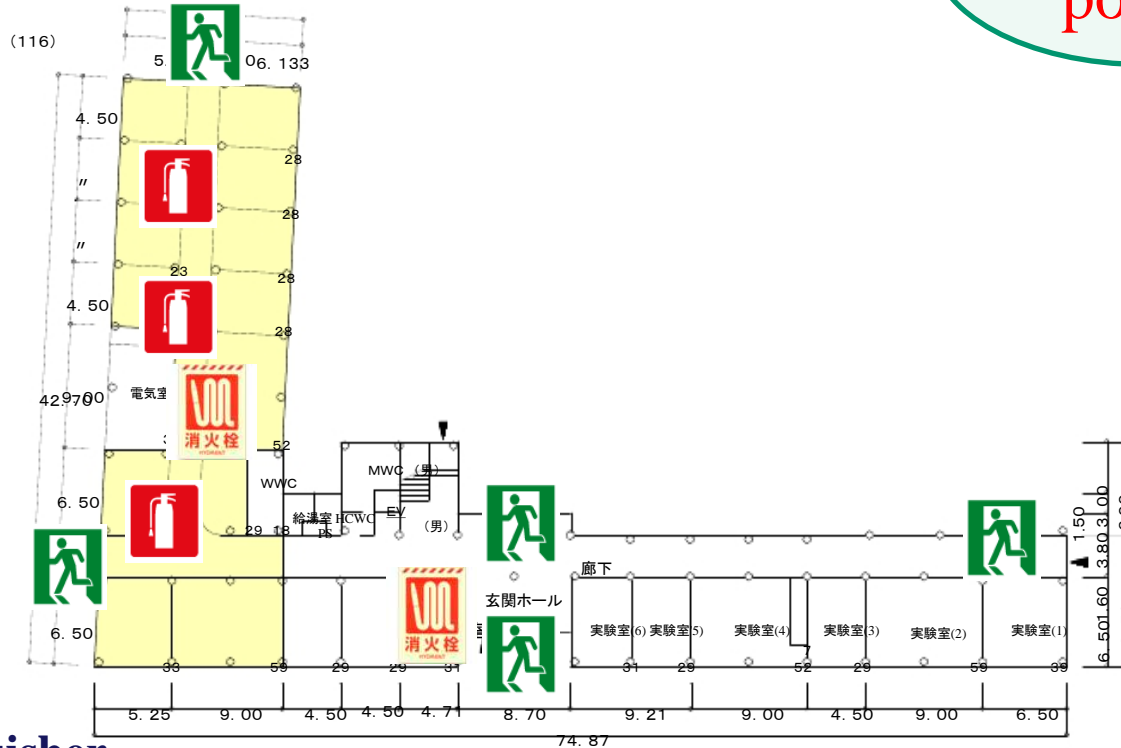

1階 平面図 1, 218㎡ S=1/500



Fire extinguisher



Fire hydrant



Emergency exit

AIMR Annex Building 1F

事業名	東北大学 材料・物性総合研究棟改修	1階平面図	1/500
-----	-------------------	-------	-------